




BWT Tekening 3

Gemeente Heemskerk


Behoort besluit van
de Raad van Heemskerk
B. en W.
dd. 4 AUG. 2000 no. 1308

Mit bekend.
De Secretaris van Heemskerk.

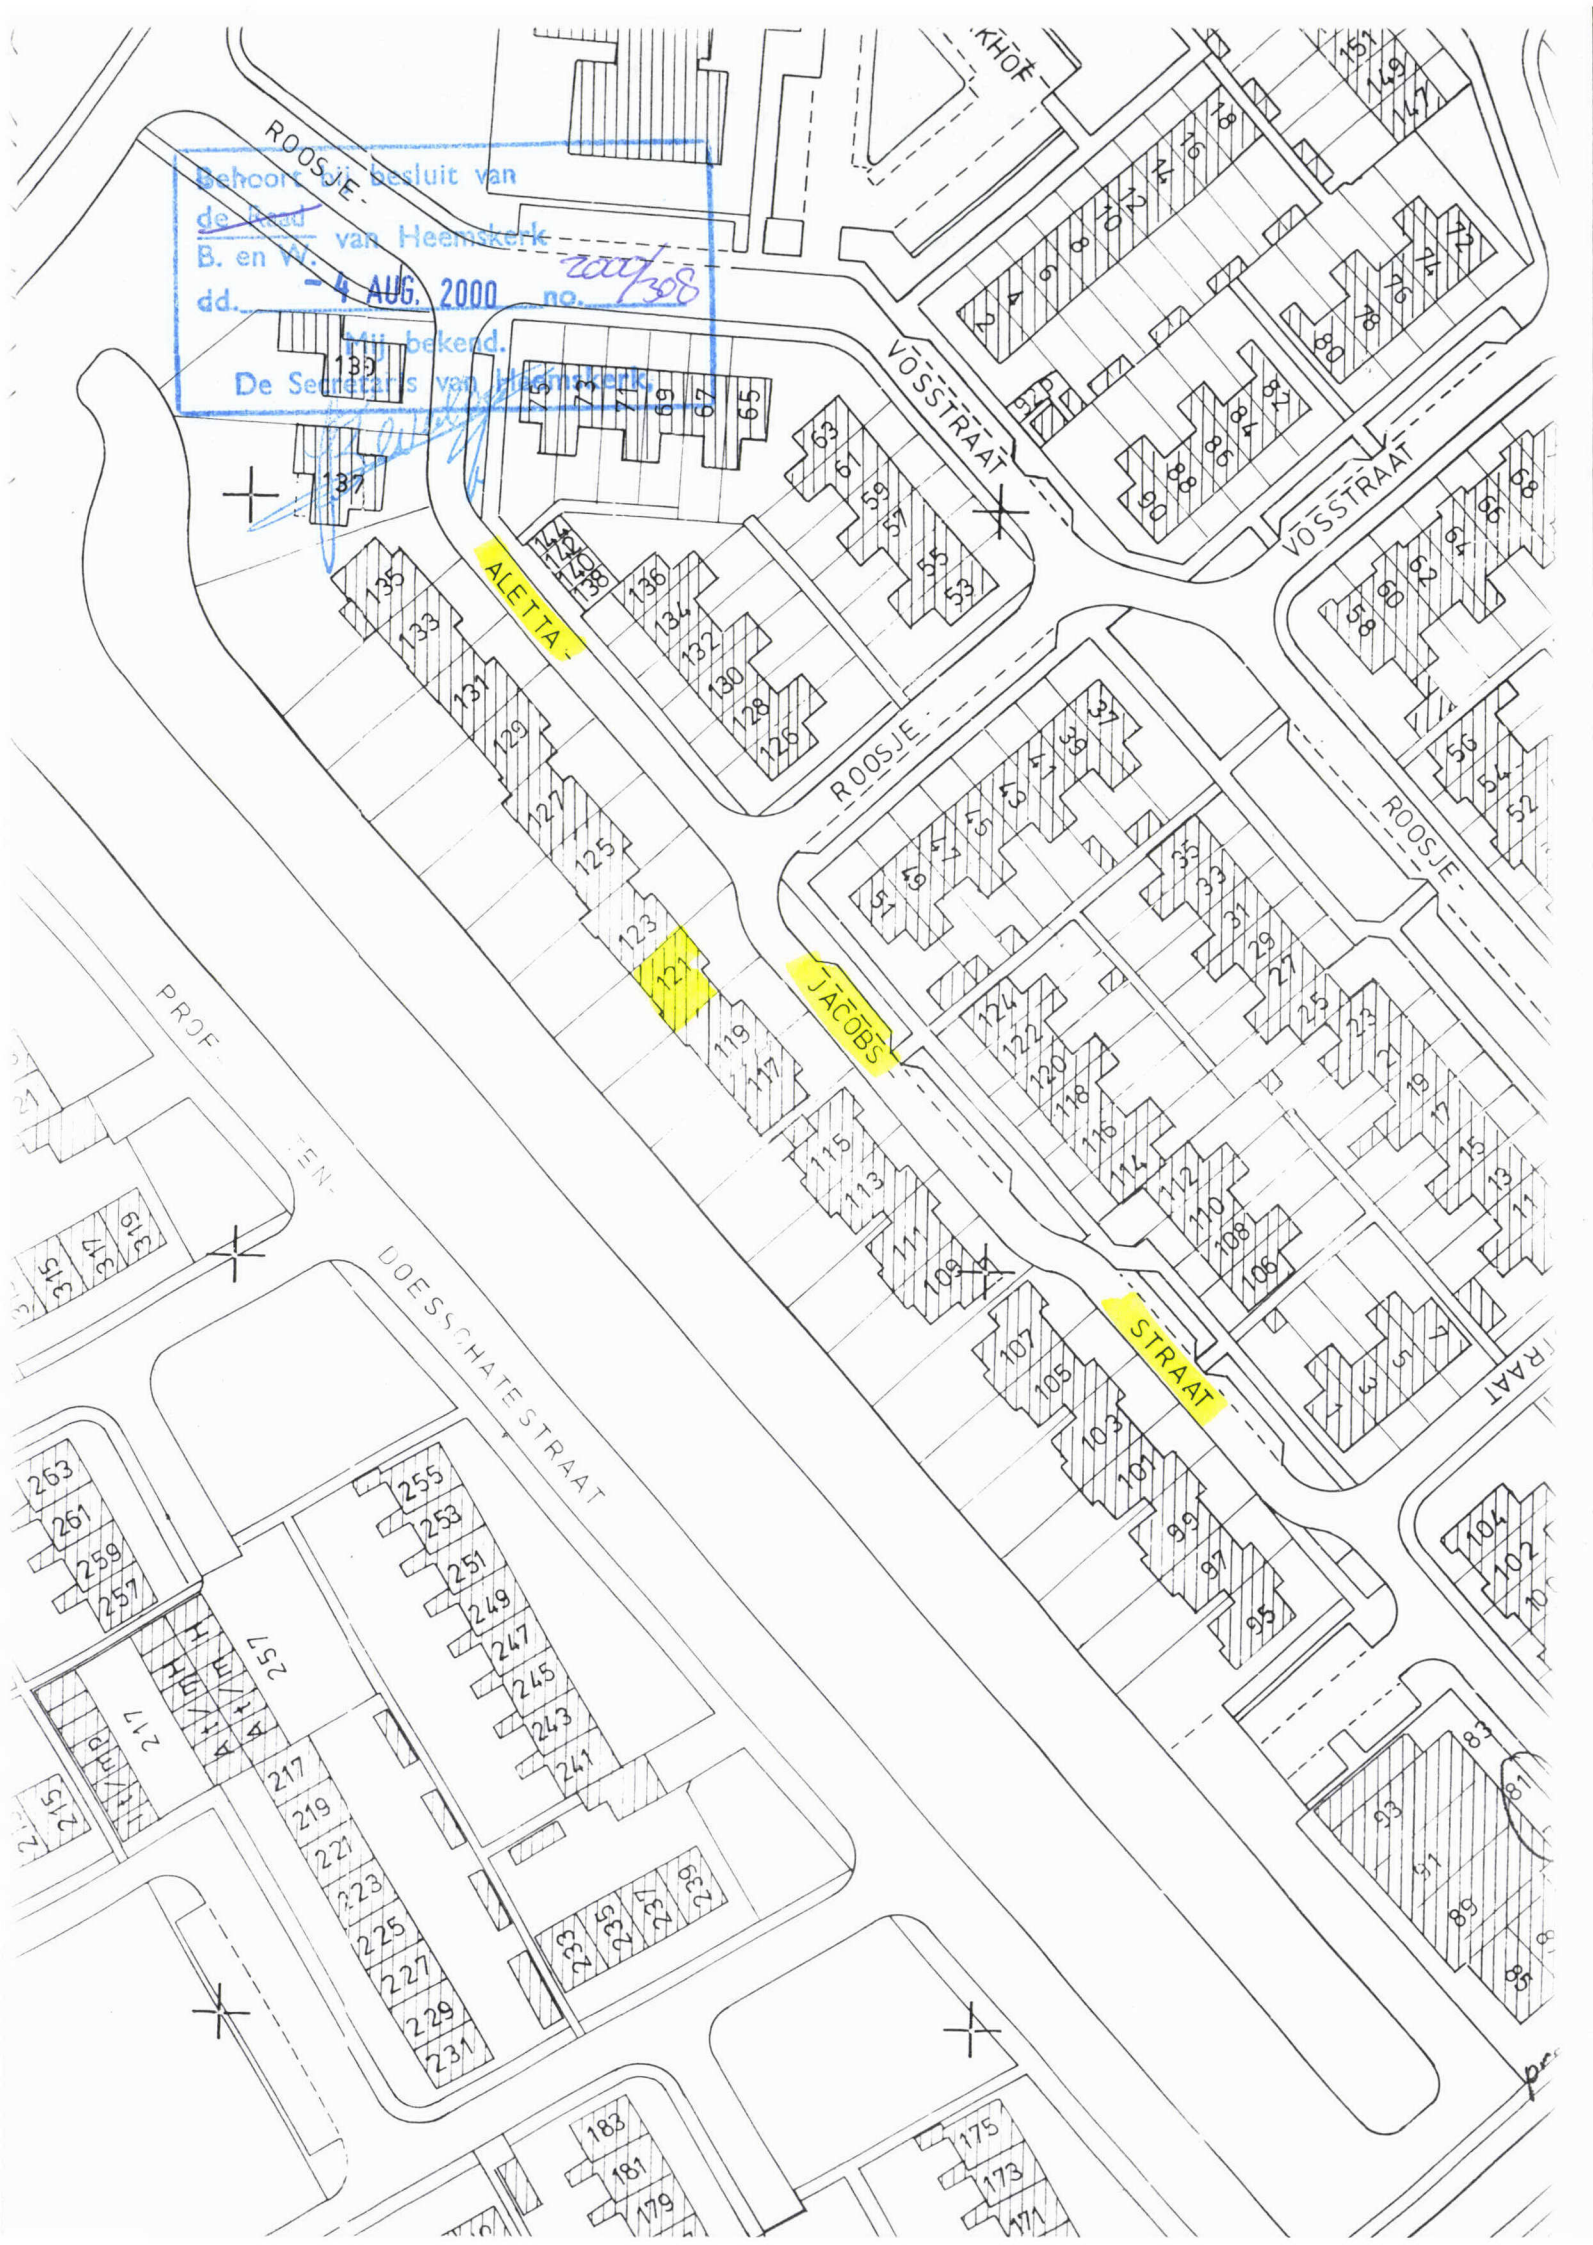

Aanvraag plaatsing
tuin huisje in achtertuin
Aletta Jacobsstraat 121
J. Hamers

SLOT

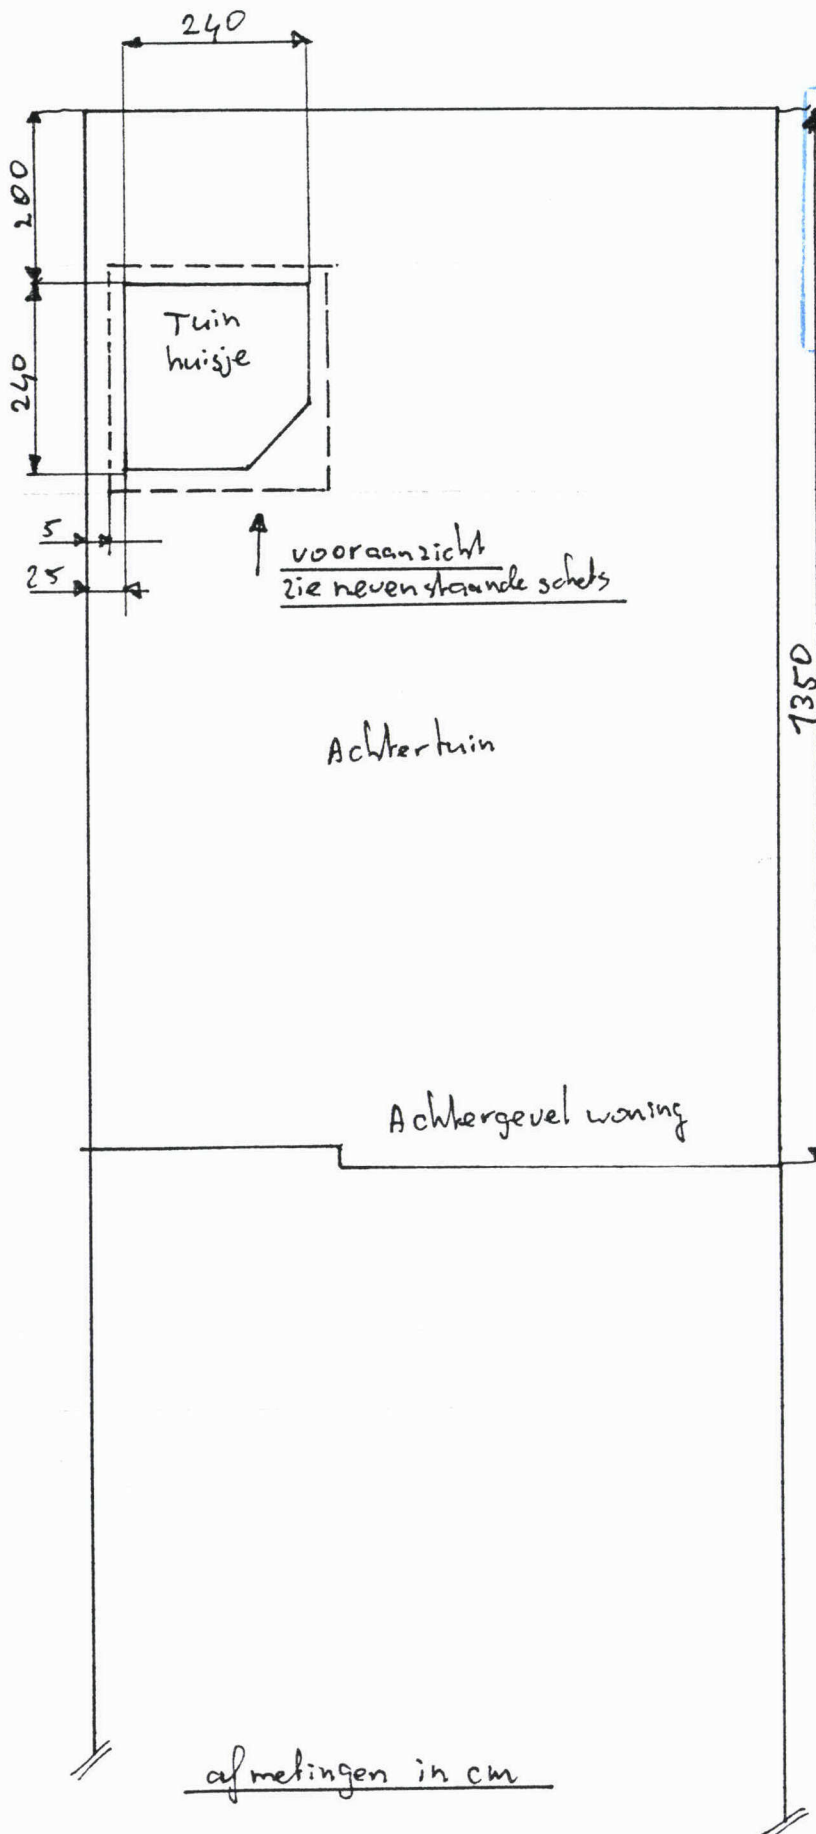

Behoort bij besluit van
de Raad van Heemskerk
B. en W. 2000/30
dd. - 4 AUG. 2000 no.
Mij bekend.
De Secretaris van Heemskerk,

Hand-drawn architectural drawing of a small house, labeled "Vooraanzicht" (Front View) at the top. The drawing includes the following dimensions and features:

- Width:** The overall width is 300. The width of the base is 240. The width of the roof overhang on each side is 25.
- Height:** The overall height is 270. The height of the roof overhang on each side is 15.
- Structure:** The house has a gabled roof. The front facade features a square window on the left and a door on the right. Both the window and the upper part of the door are divided into four quadrants by diagonal lines (X-shape). The door has a small rectangular panel at the bottom.
- Labels:** "Vooraanzicht" is written at the top. "ERFSCHIEDING" is written vertically on the left side. "hoofte = 270" is written vertically on the right side.